

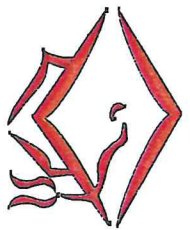
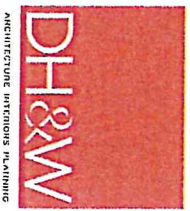
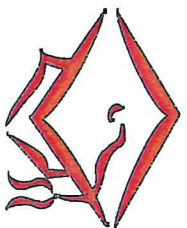


Caloosa County Public Schools
Boynton Elementary


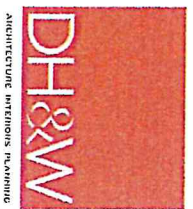


Existing Site Plan
August 18, 2020

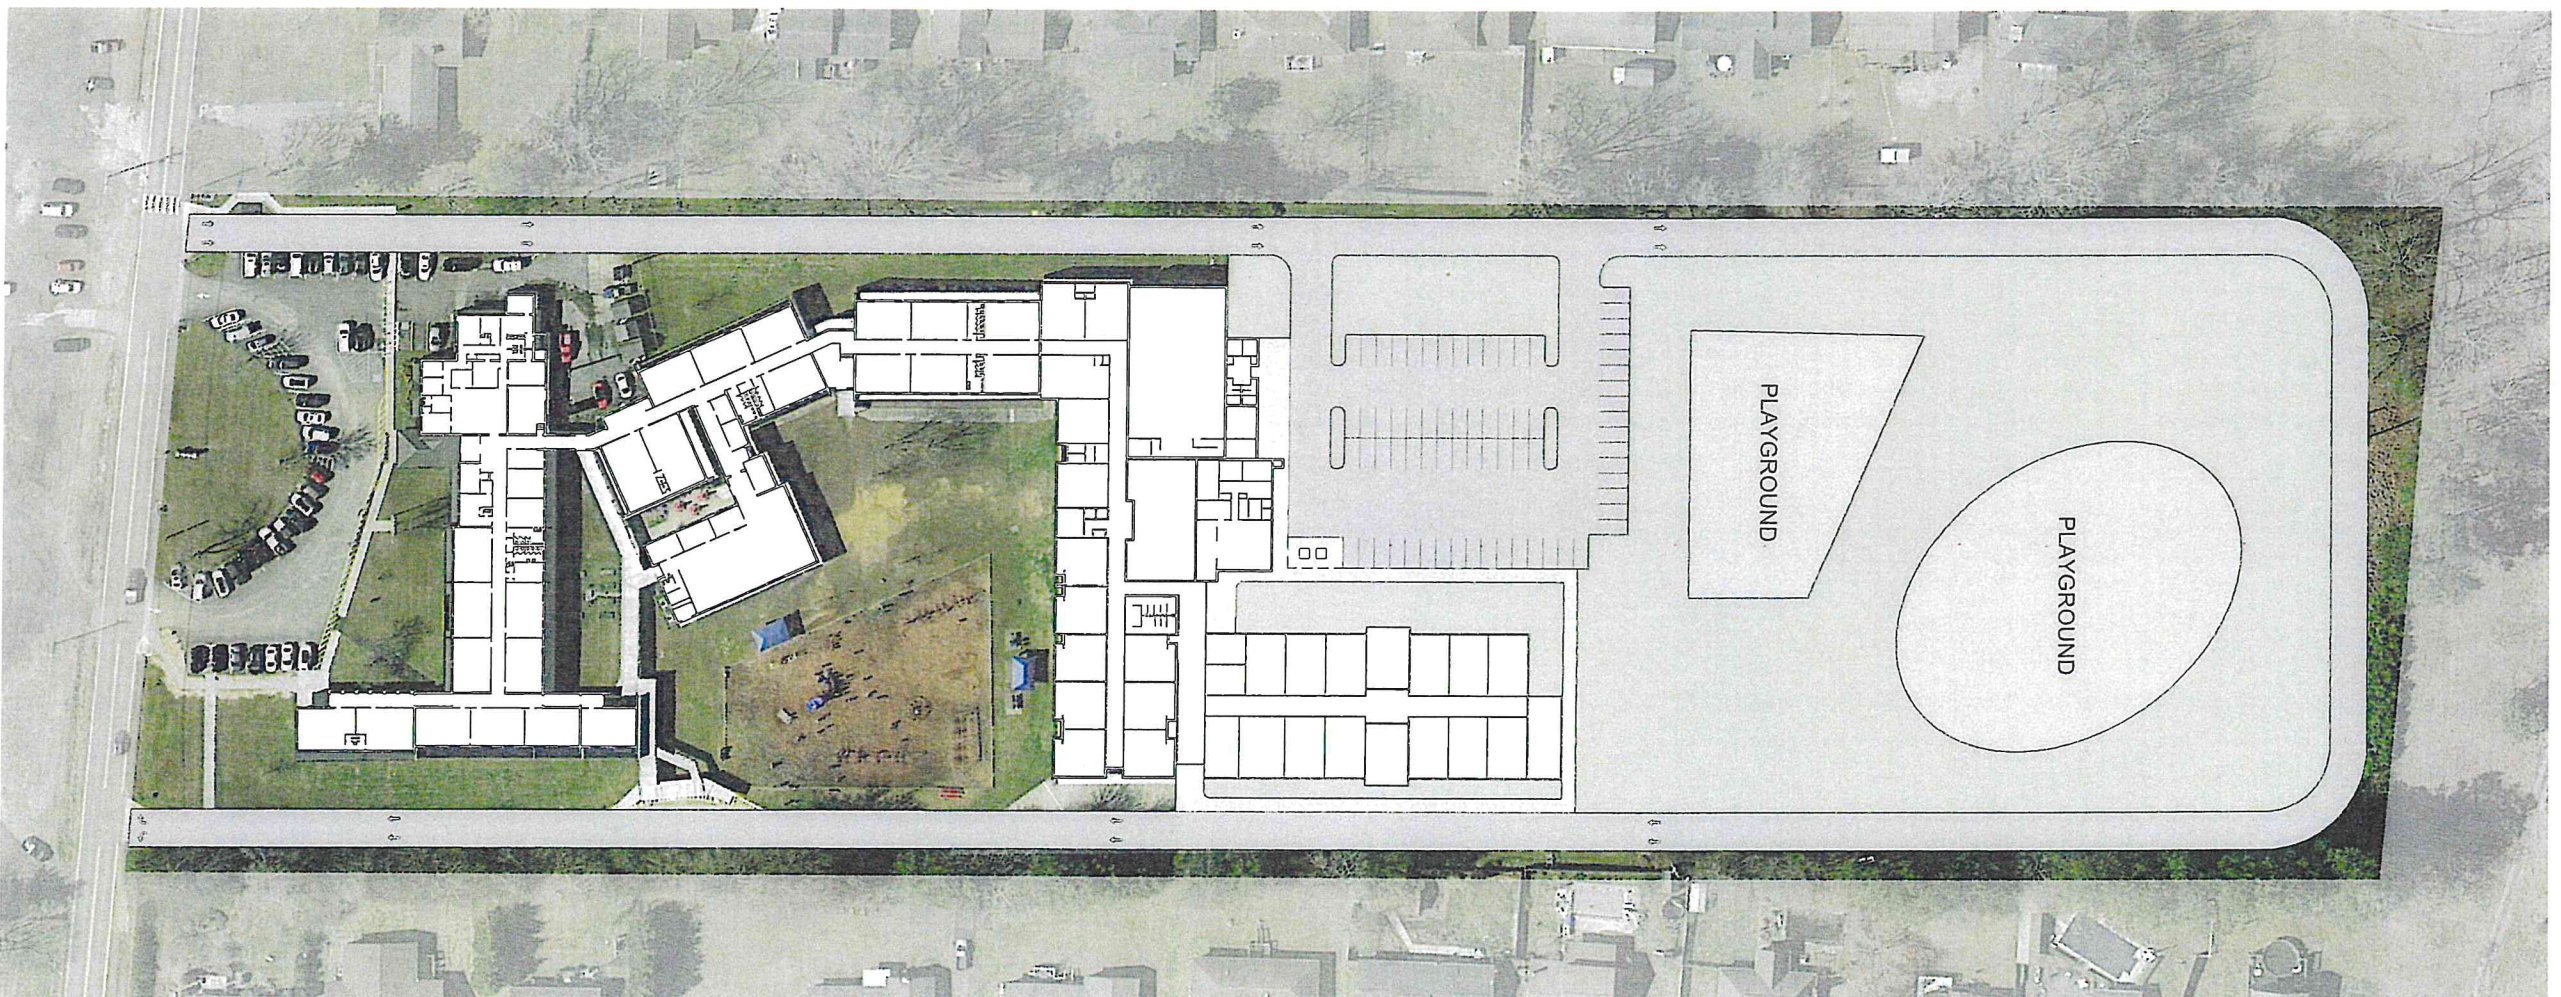


Caloosa County Public Schools
Boynton Elementary

Phase 1 Site Plan
August 19, 2020

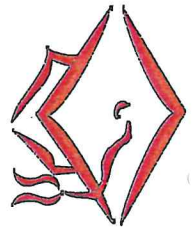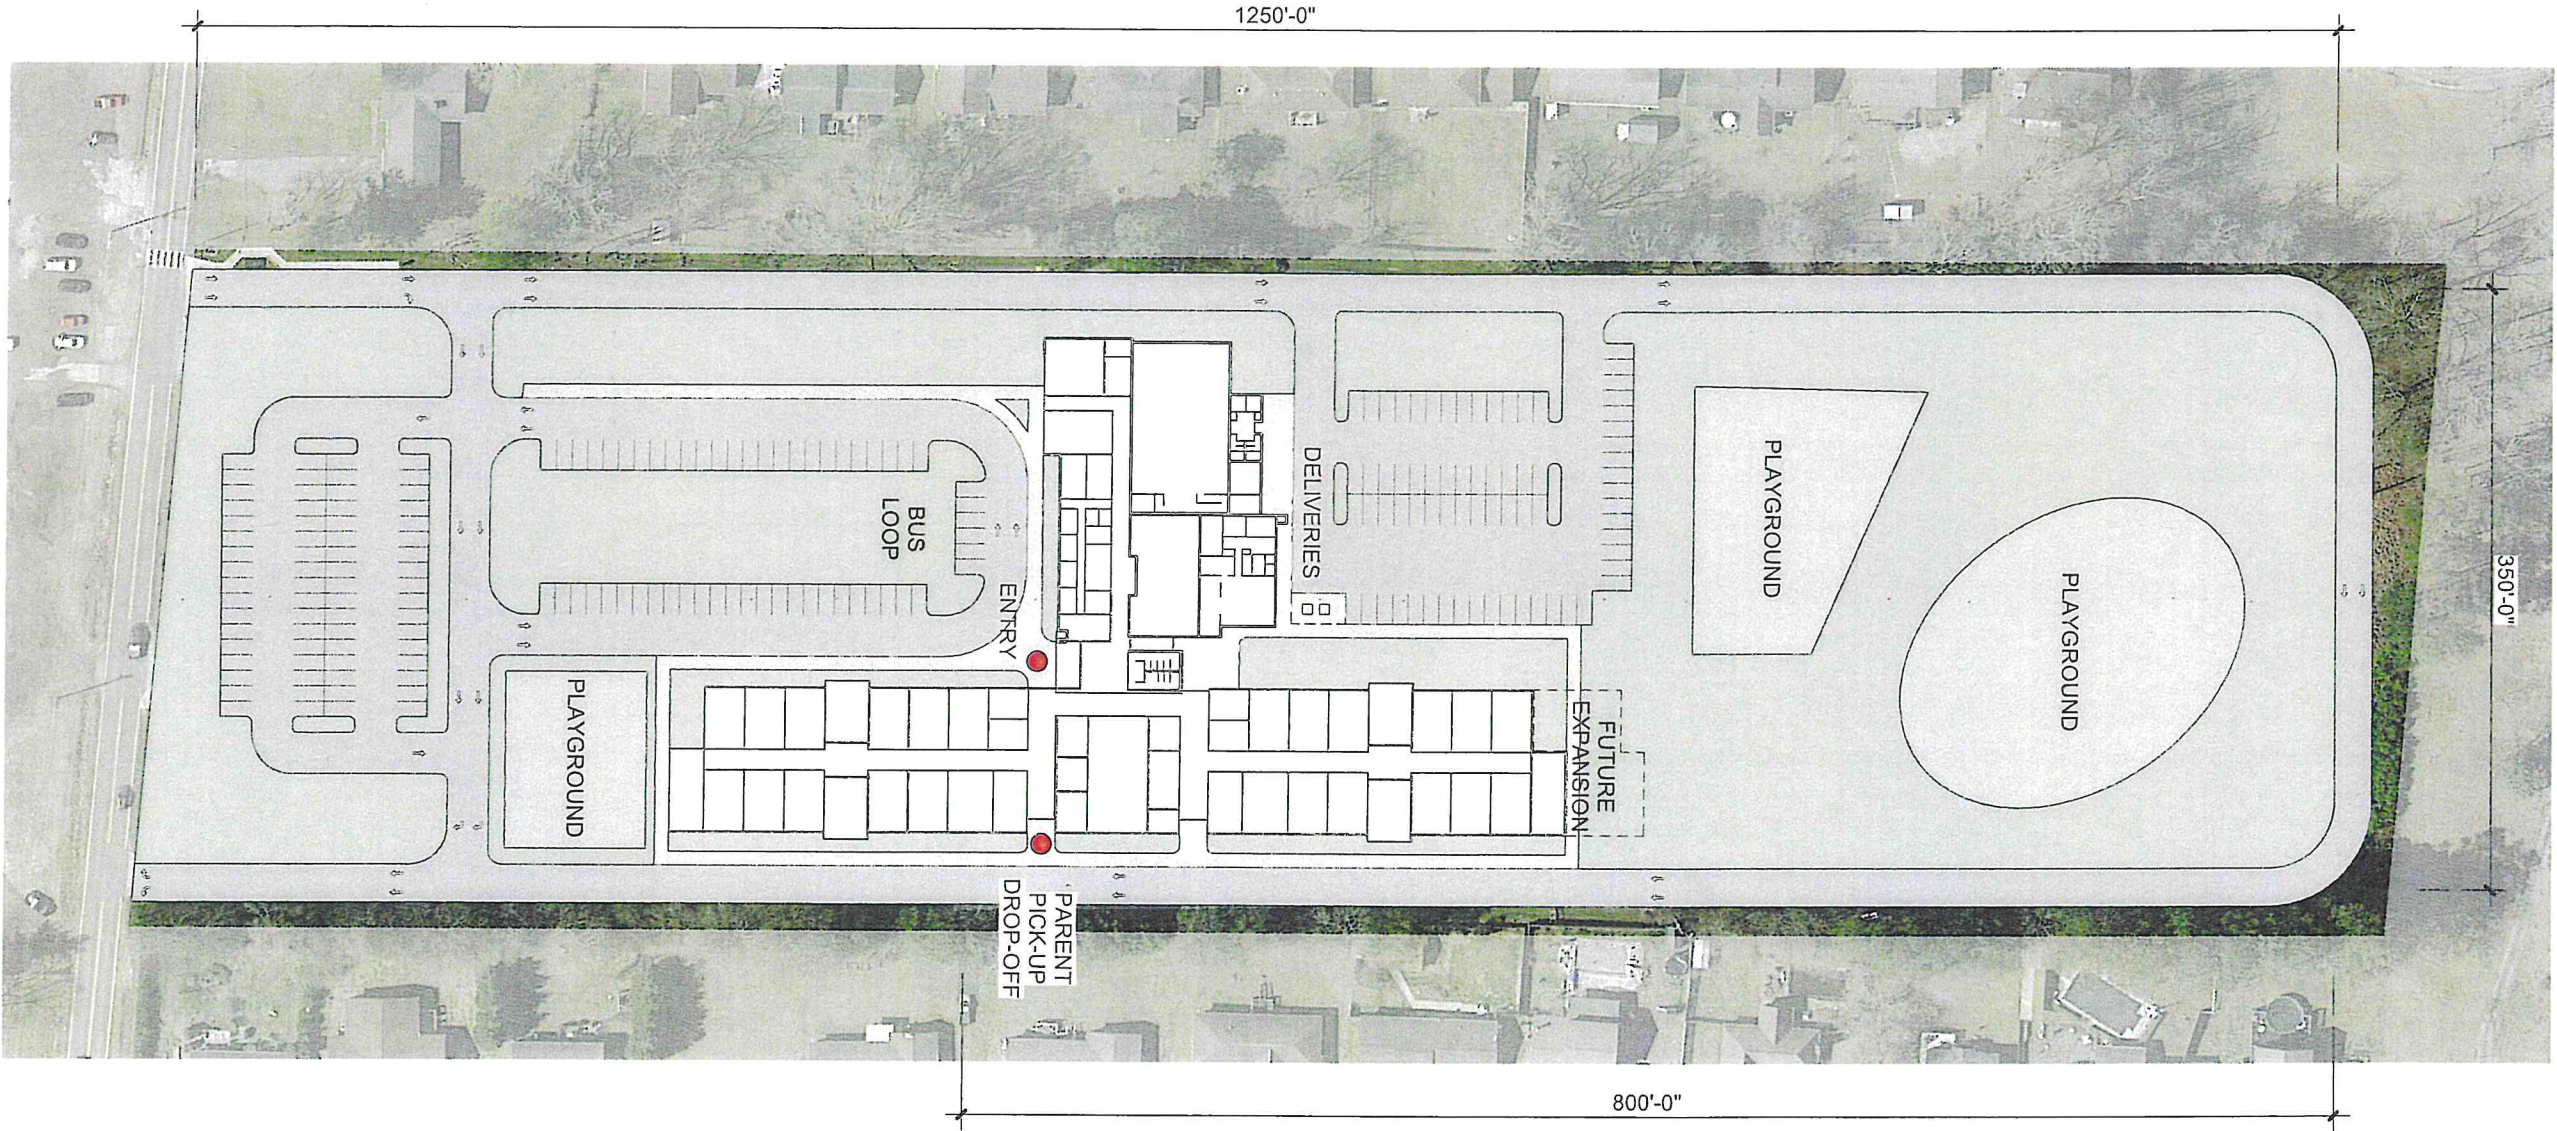

Caloosa County Public Schools
 Boynton Elementary



Phase 2 Site Plan
 August 18, 2020

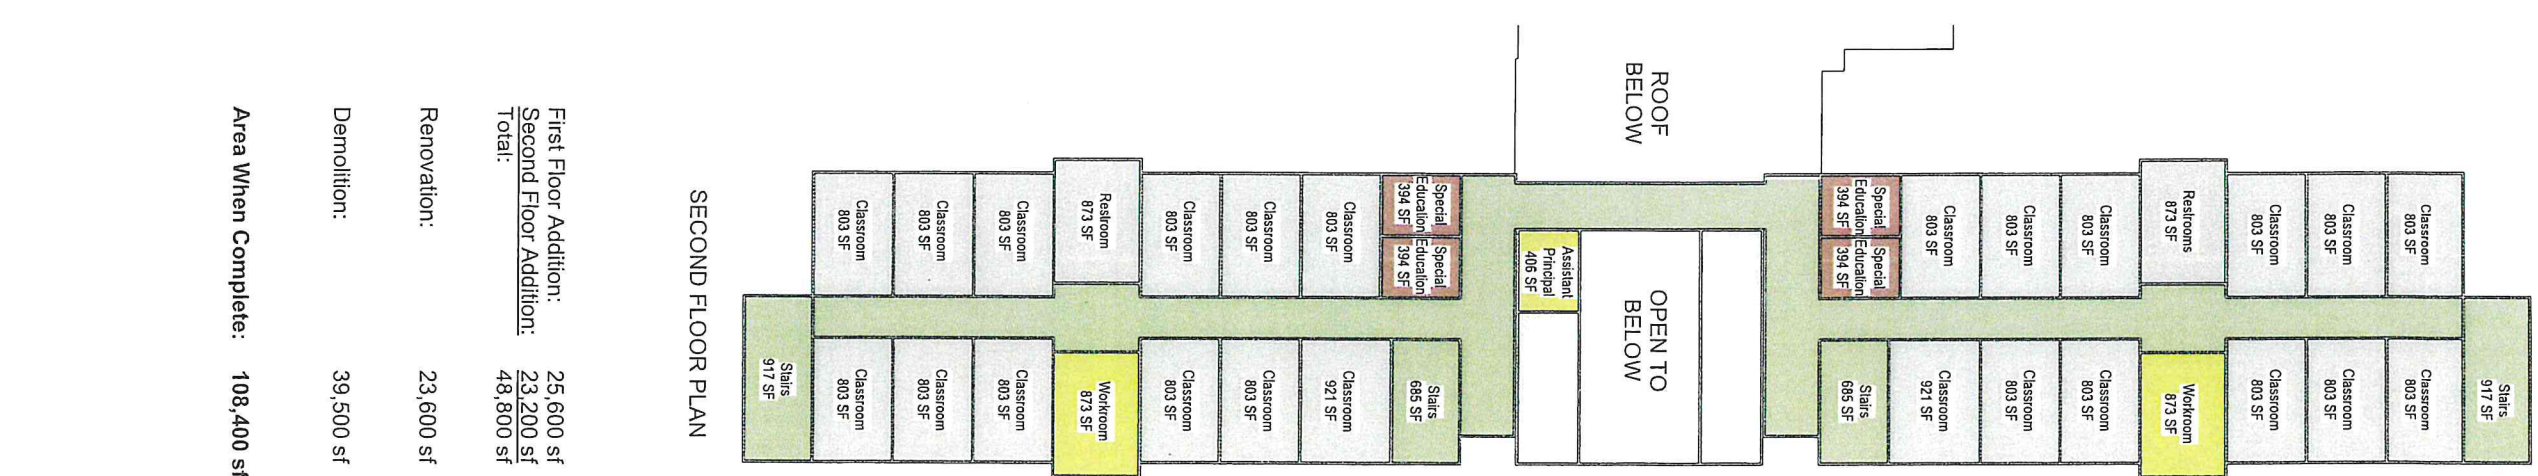

First Floor Addition: 25,600 sf
 Second Floor Addition: 23,200 sf
 Total: 48,800 sf
 Renovation: 23,600 sf
 Demolition: 39,500 sf
 Area When Complete: 108,400 sf

FIRST FLOOR PLAN

SECOND FLOOR PLAN

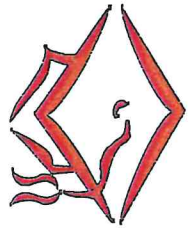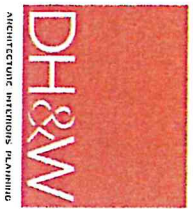

Caloosa County Public Schools
Boynton Elementary

Phase 2 Floor Plan
August 18, 2020





FIRST FLOOR PLAN



SECOND FLOOR PLAN

First Floor Addition: 19,000 sf
 Second Floor Addition: 17,000 sf
 Total: 36,000 sf

Existing Area: 68,000 sf

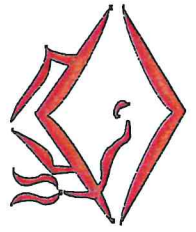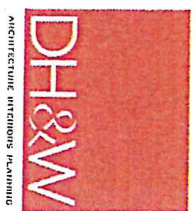

Catoosa County Public Schools
 Boynton Elementary

Phase 1 Floor Plan
 August 18, 2020